





Xrefs: LD\_LCX-TBLOCK.dwg  
 Path: S:\AutoCAD Civil 3D\Projects\15-219.X-City of Lakeport DT Improvements\Drawings\Crowford\LD\_CP-DETAILS SWALK.dwg Plot Date: Mar. 16, 2016 at 14:44

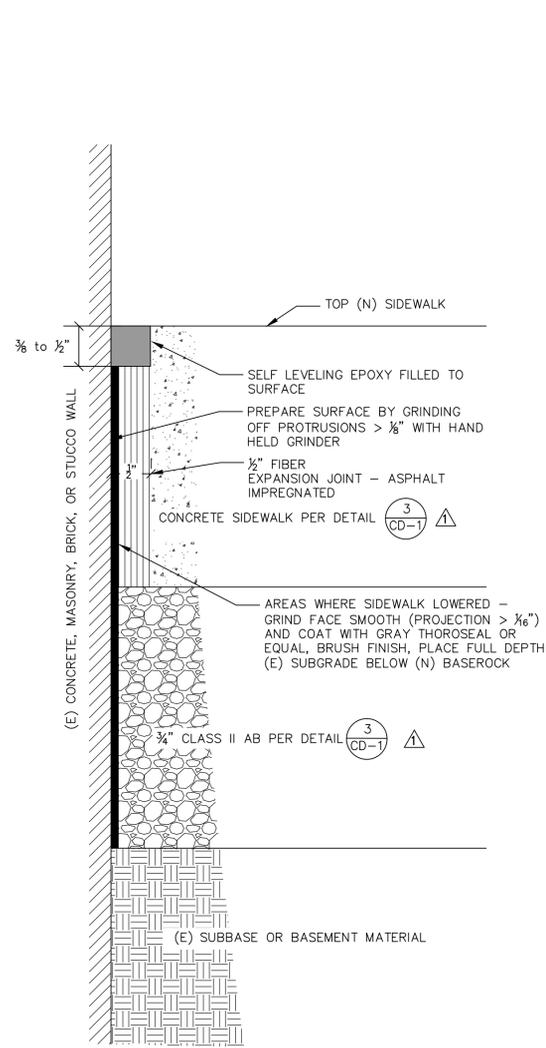


**1A** TYPE A (TYPICAL)  
**SIDEWALK FINISH AT BUILDINGS - NON WOOD**  
 N.T.S.


NOTE: FOR SIDEWALK FINISH WITH WOOD TRIM USE DETAIL 1B, 1C, OR 1D DEPENDING ON CONDITIONS.

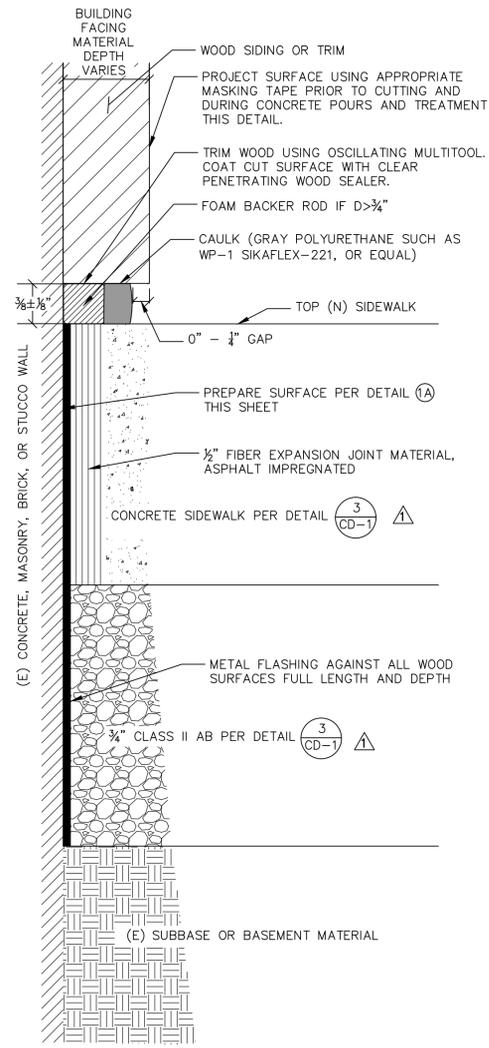

**1B** TYPE B  
**SIDEWALK FINISH AT BUILDINGS - WOOD**  
 (SIDEWALK RAISED)  
 N.T.S.

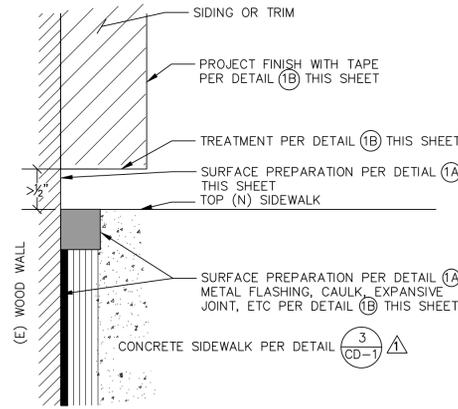


**1C** TYPE C  
**SIDEWALK FINISH AT BUILDINGS - WOOD**  
 (SIDEWALK LOWERED > 1/2")  
 N.T.S.

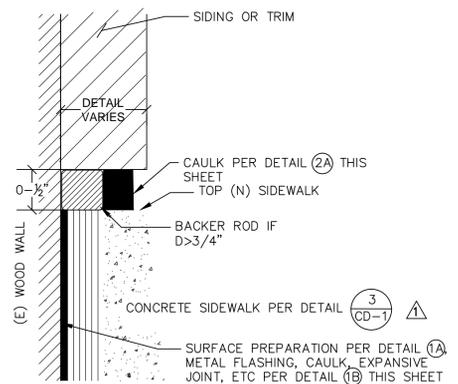


**1D** TYPE D  
**SIDEWALK FINISH AT BUILDINGS - WOOD**  
 (SIDEWALK LOWERED 0" TO 1/2")  
 N.T.S.


**1** SIDEWALK FINISHES AT BUILDINGS  
 N.T.S.

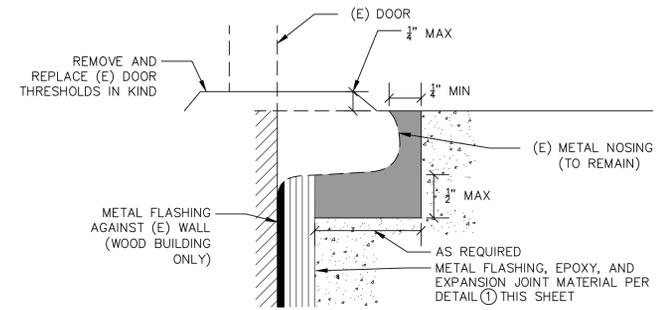

**2A** SIDEWALK FINISH AT DOORWAYS  
 METAL EDGING  
 N.T.S.

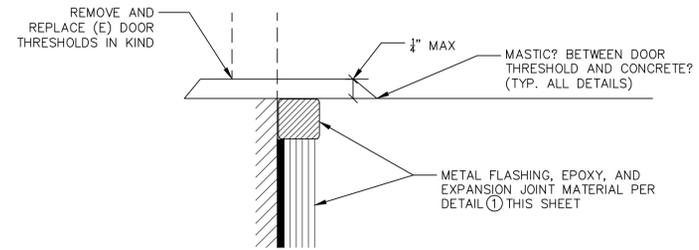

**2B** SIDEWALK FINISH AT DOORWAYS  
 STANDARD THRESHOLD  
 N.T.S.

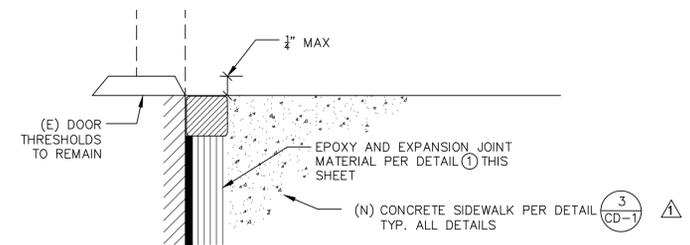

**2C** SIDEWALK FINISH AT DOORWAYS  
 RECESSED THRESHOLD  
 N.T.S.

**2** SIDEWALK FINISHES AT DOORWAY ENTRIES  
 N.T.S.

REV	DATE	DESCRIPTION	BY
1	3-16-15	PER ADDENDUM #3	CAM

PROJECT ENGINEER: CATHY A. McKEON  
 LICENSE: NO. 51026 EXP.: 9-30-17

VERIFY SCALE  
 0 1/2 1 2 3  
 BAR REPRESENTS THREE INCHES ON ORIGINAL

REGISTERED PROFESSIONAL ENGINEER  
 CATHY A. McKEON  
 NO. 51026  
 EXP. 9-30-17  
 CIVIL  
 STATE OF CALIFORNIA  
 FEB. 18, 2016

**Crawford & Associates, Inc.**  
 Geotechnical Engineering, Design and Construction Services  
 100 N. Pine Street  
 Ukiah, CA 95482

**RAU AND ASSOCIATES INC.**  
 CIVIL ENGINEERS · LAND SURVEYORS  
 100 NORTH PINE STREET • (707) 462-6536 - UKIAH, CA 95482

LAKEPORT DOWNTOWN IMPROVEMENTS - PHASE II  
 N. MAIN STREET LAKEPORT, CA.

SCALE: AS NOTED APPROVED BY: DRAWN BY: MAW  
 DATE: FEB 2016 REVIEWED BY: CAM

SIDEWALK DETAILS  
 CITY OF LAKEPORT DRAWING NUMBER CD-3 OF 70

BID SET